


# A1 - P3径間 架設要領図

側面図 S=1:200

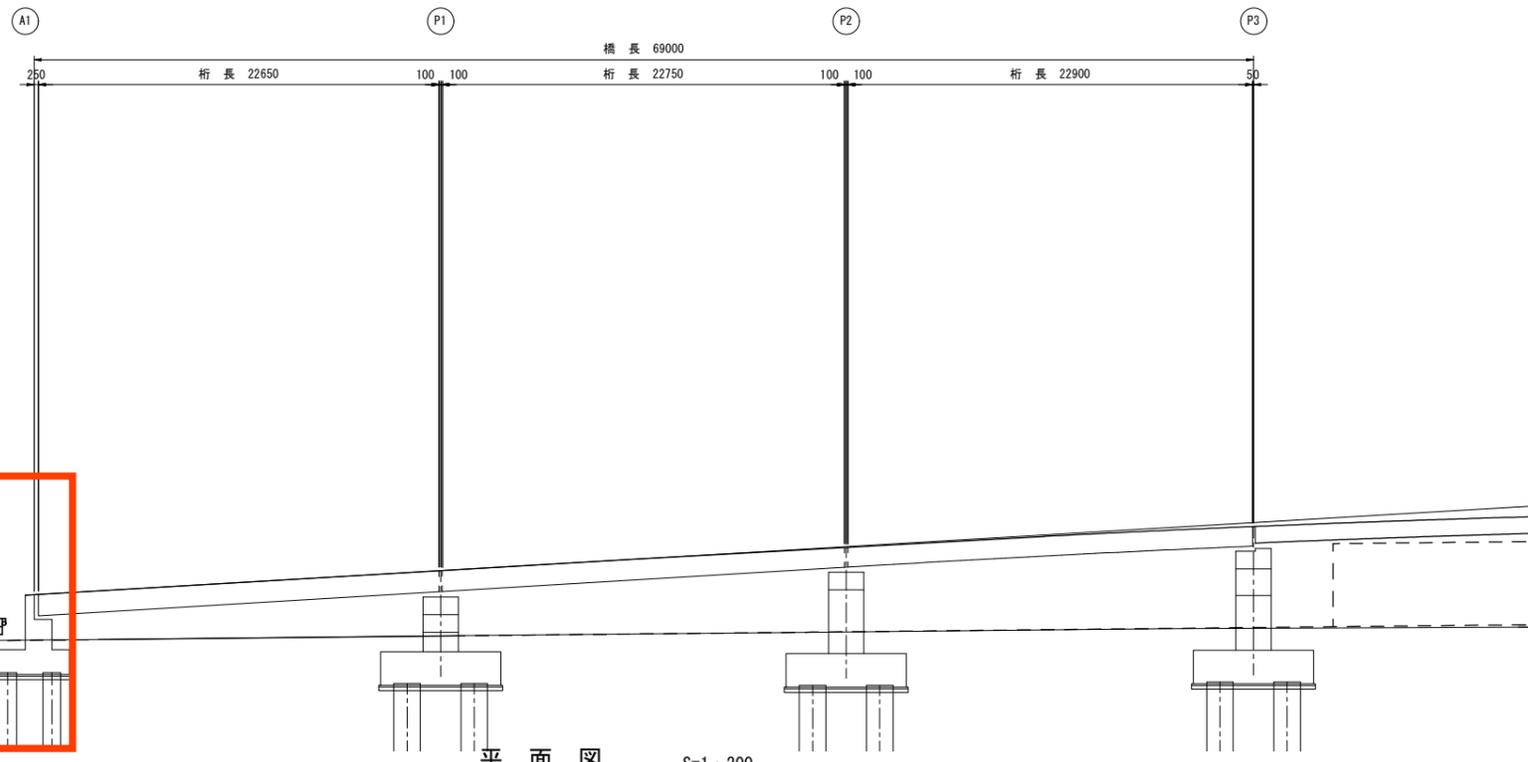

平面図 S=1:200

